




V1 (1 : 20)
INSIDE VIEW

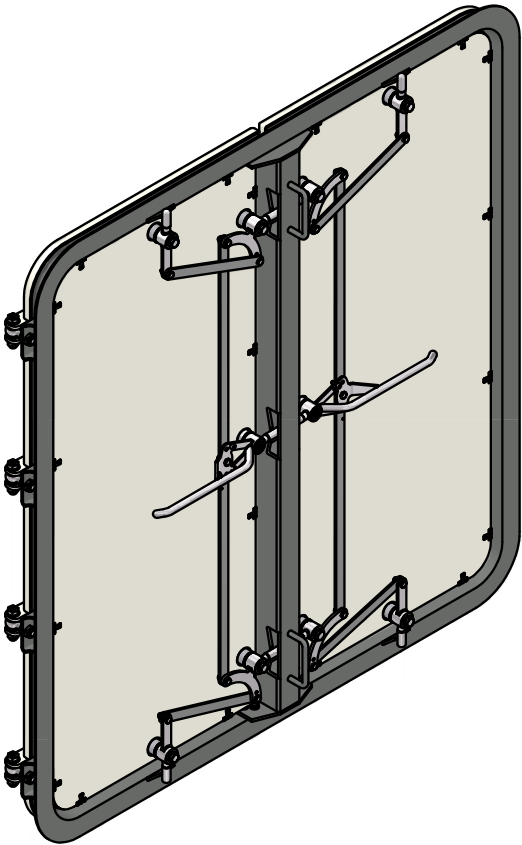


V2 (1 : 20)
OUTSIDE VIEW

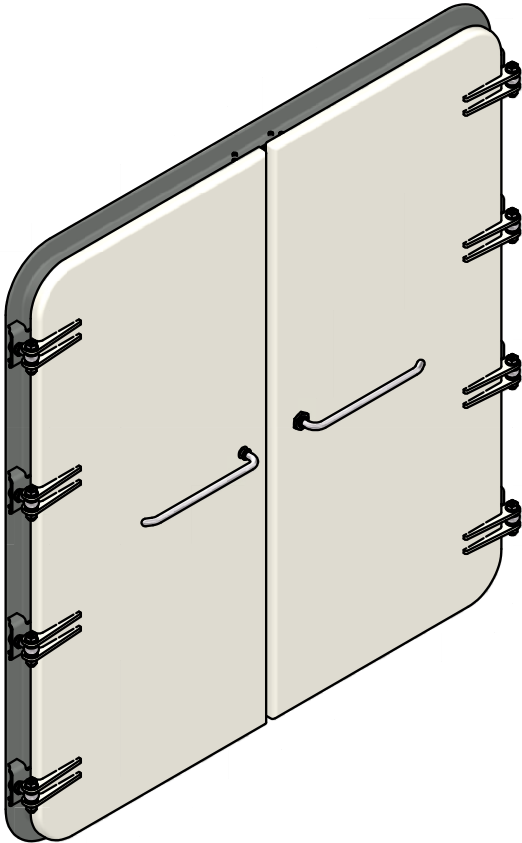

V3 (1 : 20)



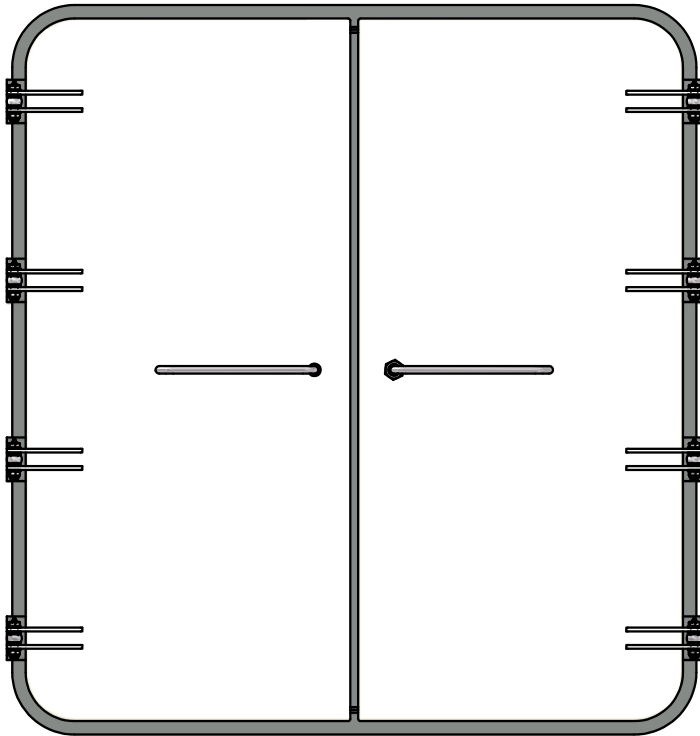


V4 (1 : 20)

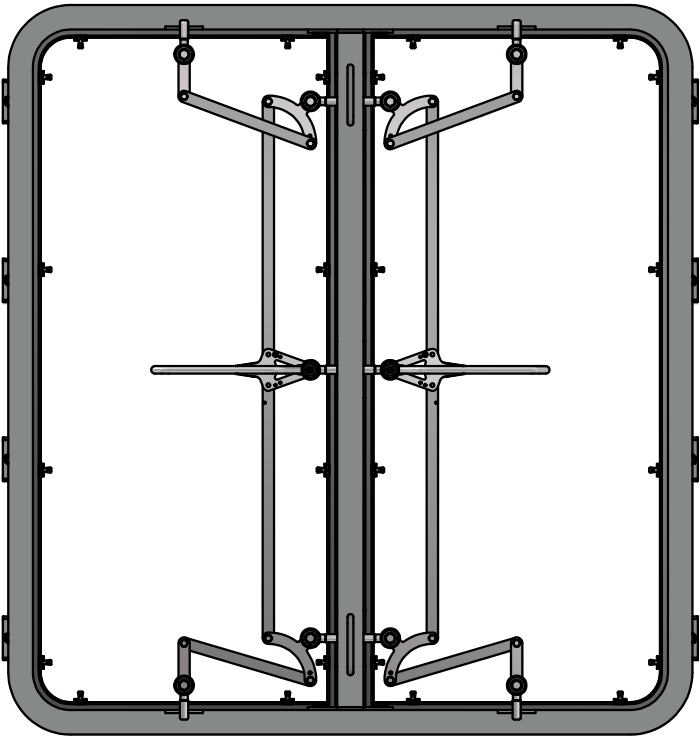

REVISION HISTORY					
REV	DESCRIPTION		DATE	APPROVED	
A	Released		28.02.2020	RP	
LIBRA WEATHERTIGHT STEEL DOUBLE DOORS TYPE WRD100-A60 w. QUICK ACTING					
Date 28.02.2020	Checked by	Scale True scaling in A3 format	Customer LIBRA		
Designed by RP	Approved by	Date			
 LIBRA-PLAST AS N-6060 HAREID, Norway Tel.: +47 70 09 54 00 Fax: +47 70 09 54 01 E-Mail: office@libra.no			Issue A	Drawing no. LX-3-01444	Sheet 1 / 2
			Project no. LX-3-01444		

Note: 1 STEP FILE:
Libra_WRD100-A60-QA-L-1600x1800-RH

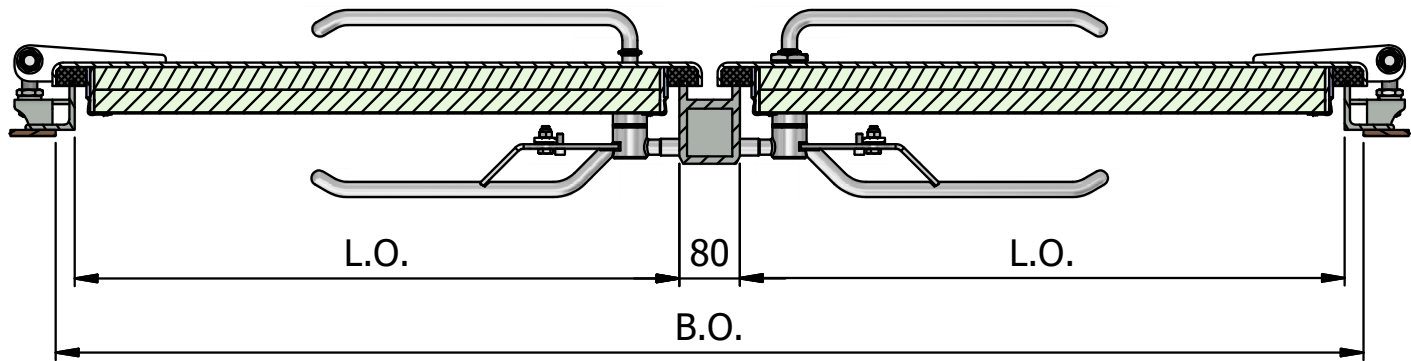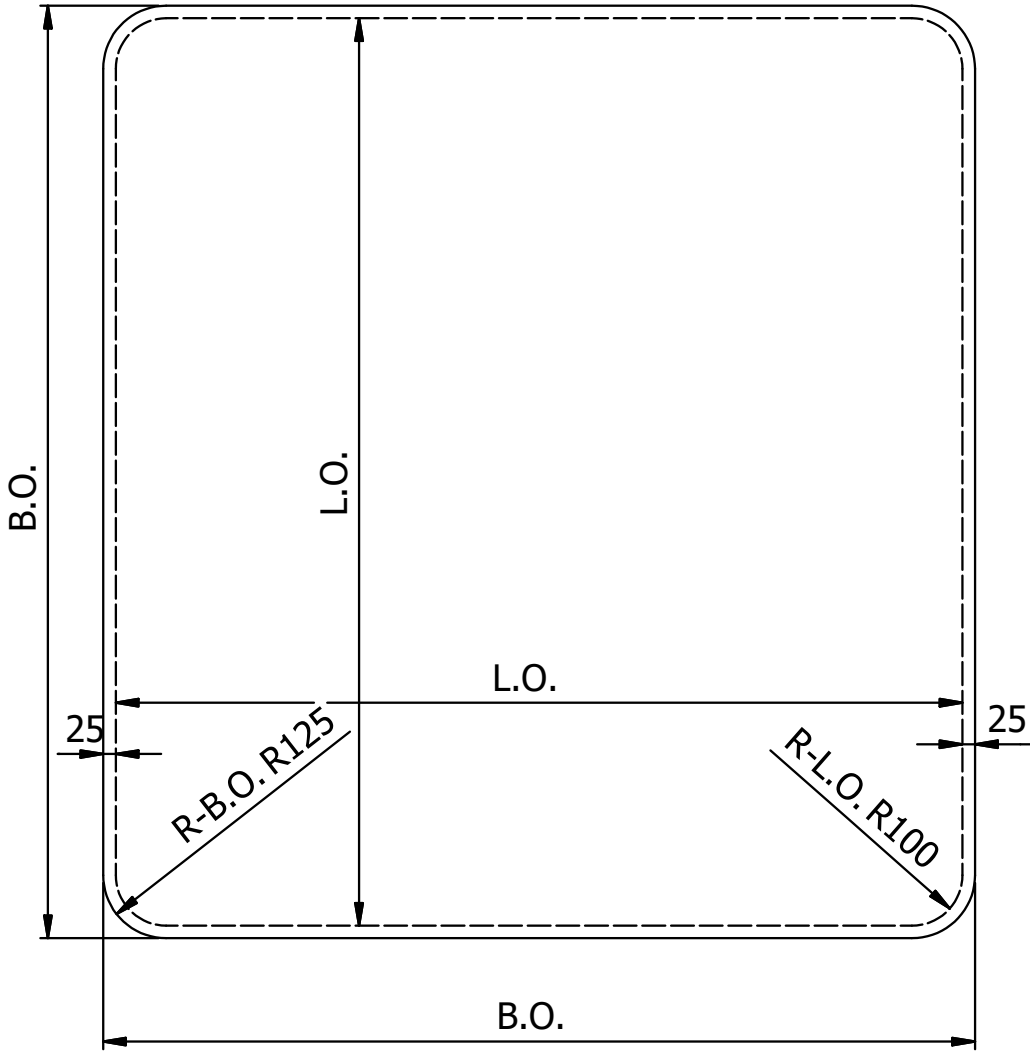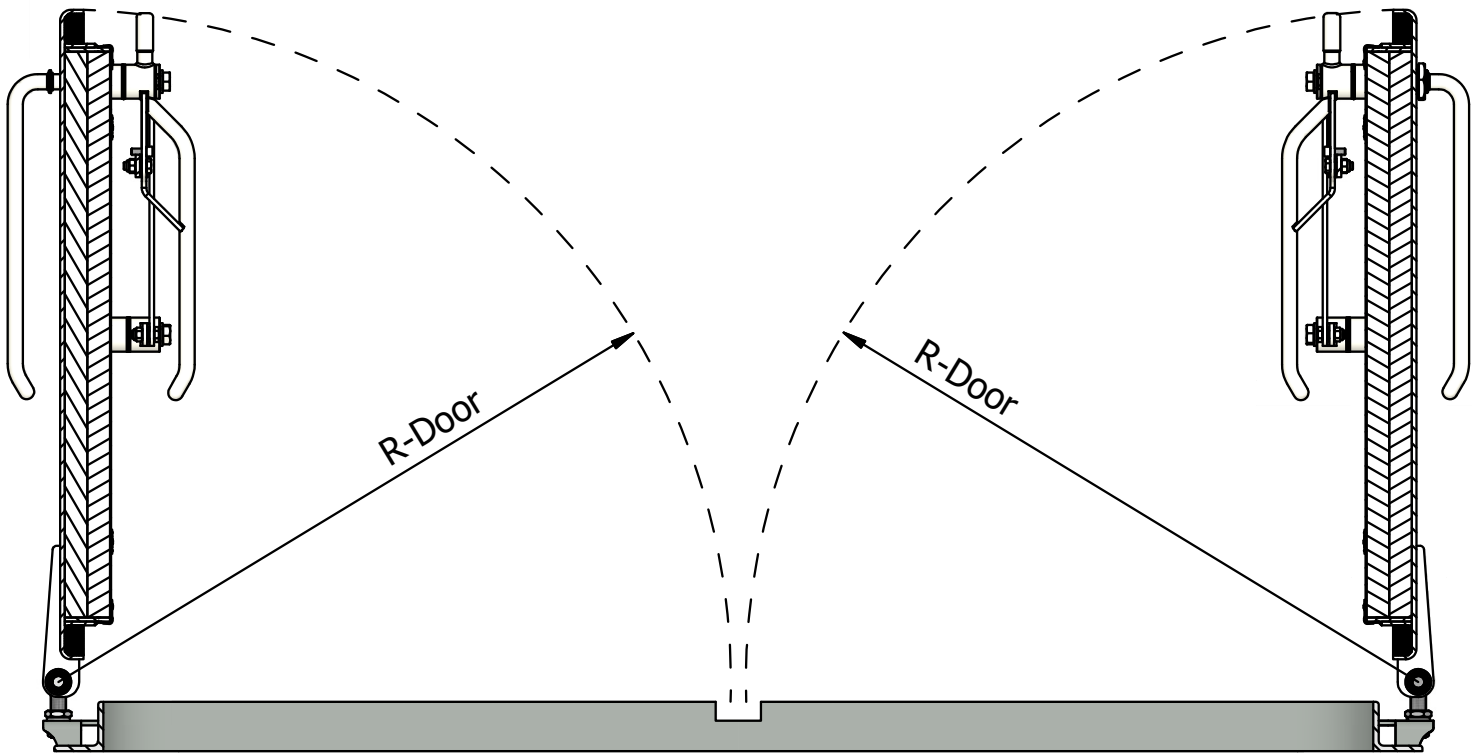

LIBRA WEATHERTIGHT STEEL DOUBLE DOORS TYPE WRD100-A60 w. QUICK ACTING					
Date 28.02.2020	Checked by	Scale True scaling in A3 format	Customer LIBRA		
Designed by RP	Approved by	Date	Issue A	Drawing no. LX-3-01444	Sheet 2 / 2
			LIBRA-PLAST AS N-6060 HAREID, Norway Tel.: +47 70 09 54 00 Fax: +47 70 09 54 01 E-Mail: office@libra.no		
			Project no. LX-3-01444		